




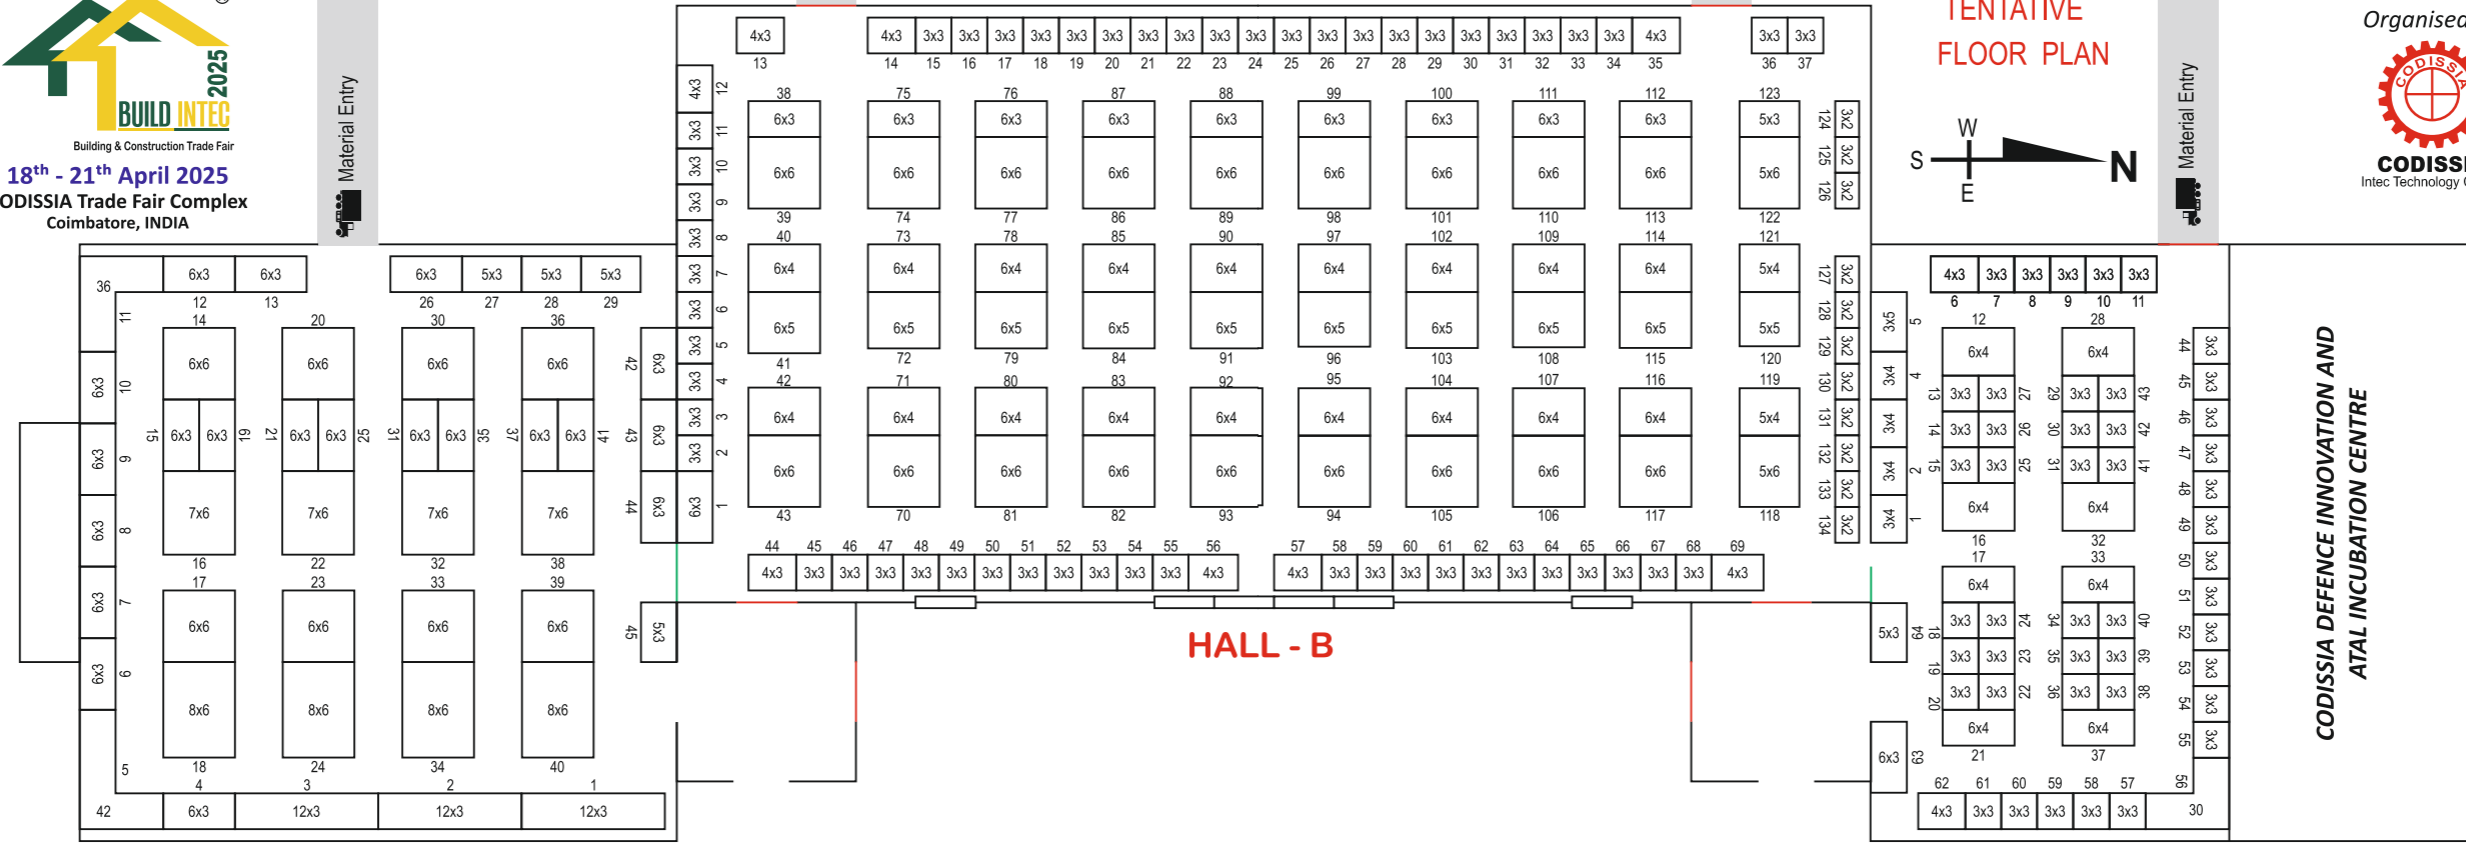

TENTATIVE FLOOR PLAN

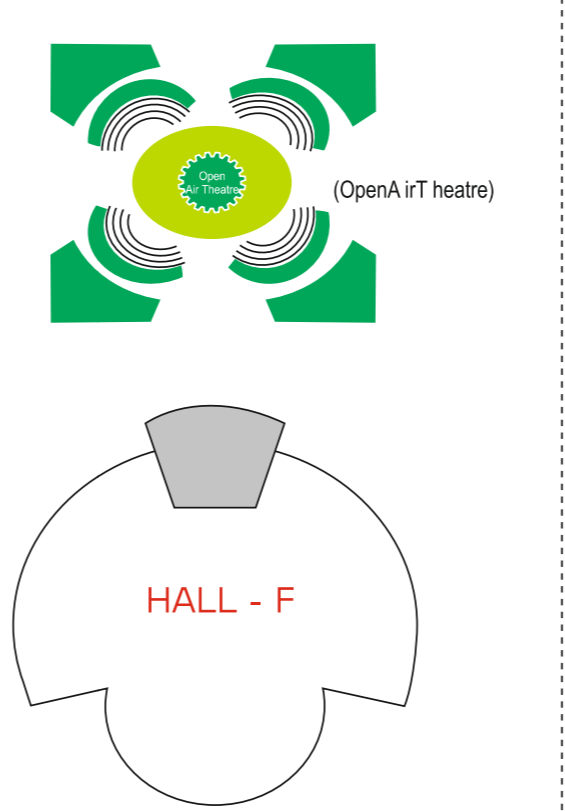

CODISSIA DEFENCE INNOVATION AND ATAL INCUBATION CENTRE

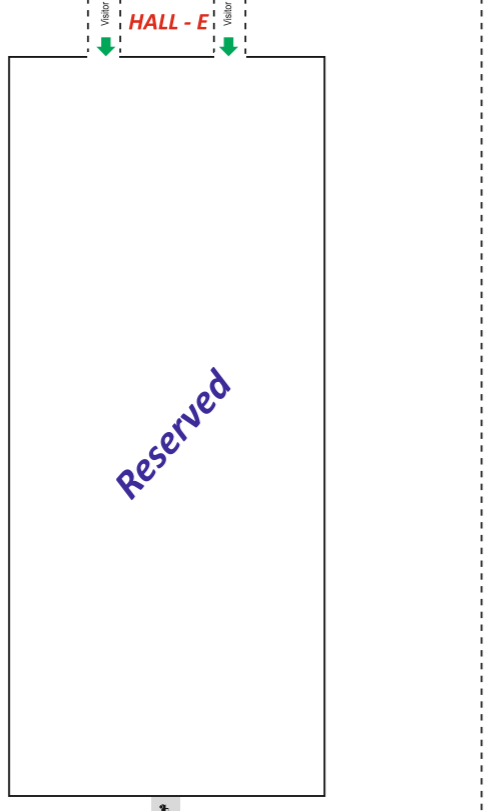

Security

Exhibits Registration

CAR PARKING

Reserved

HALL - F

Reserved

EE - Emergency Exit

Vehicle in / out

Vehicle in / out

Gate No. D1